




Plan 1. etasje. BYA=52,9m<sup>2</sup> / BRA=46,3m<sup>2</sup>

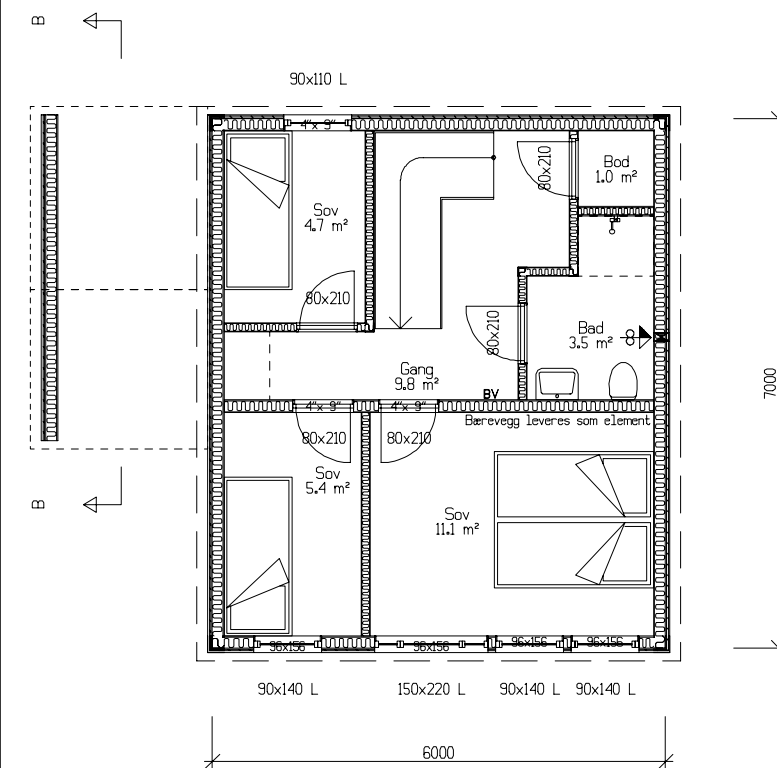

Plan 2. etasje. Bra=37,9m<sup>2</sup>

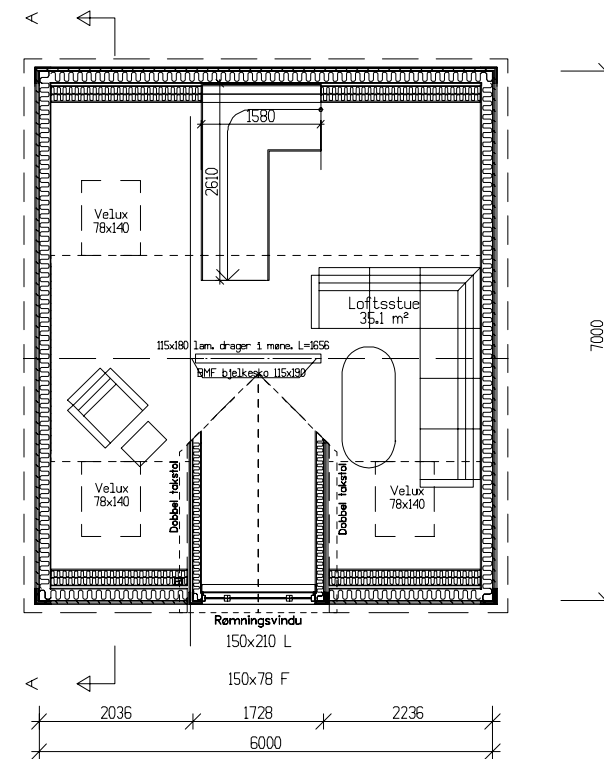

Loftsplan Bra=23,9m<sup>2</sup>

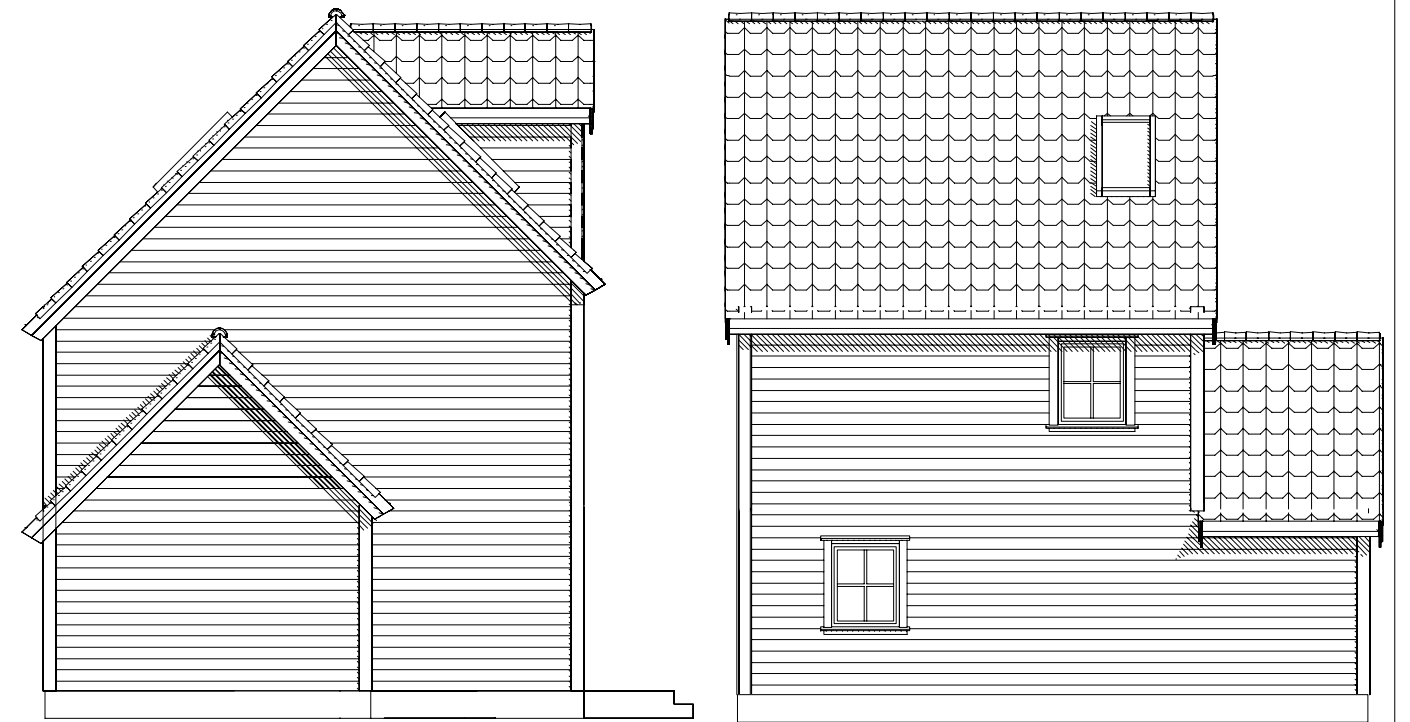

Tiltakshaver: <b>Båly AS. Type X2</b>		DATA DESIGN SYSTEM	
Arkitekt <b>Siv.ark. MNAL Ole Johan Dolva AS</b>			
Byggeadr.: Spangereid			
Gnr:	Bnr:	Byggekommune: Lindesnes	
Planer, fasader og snitt		Dato: 18.11.2011	Arkiv S1gn:
 <b>Konsmo Fabrikker a.s</b> 4525 Konsmo www.konsmohus.no Tlf. 38281300 Telefax: 38281860		KONTROLL:	BHX2 Inger
		Skisse:	Mål Tegn:
		Arb:	100 501
		Tekn:	
Tegningen må hverken helt eller delvis kopieres eller benyttes ved utførelse av arbeider som Konsmo Fabrikker AS ikke medvirker i.			