



Plan 1. etasje. BYA=52,9m² / BRA=46,3m²

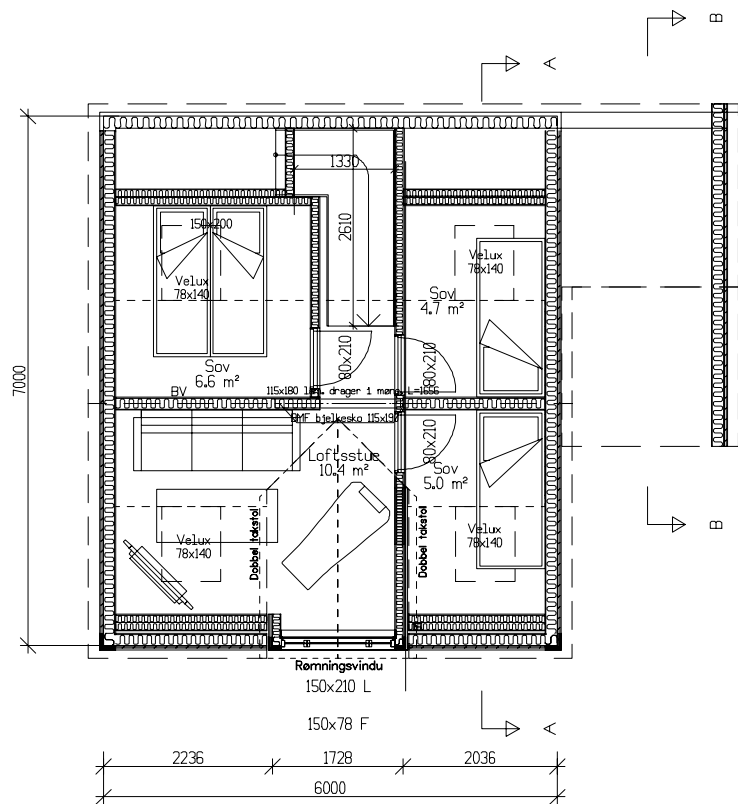

Loftsplan Bra=23,9m²

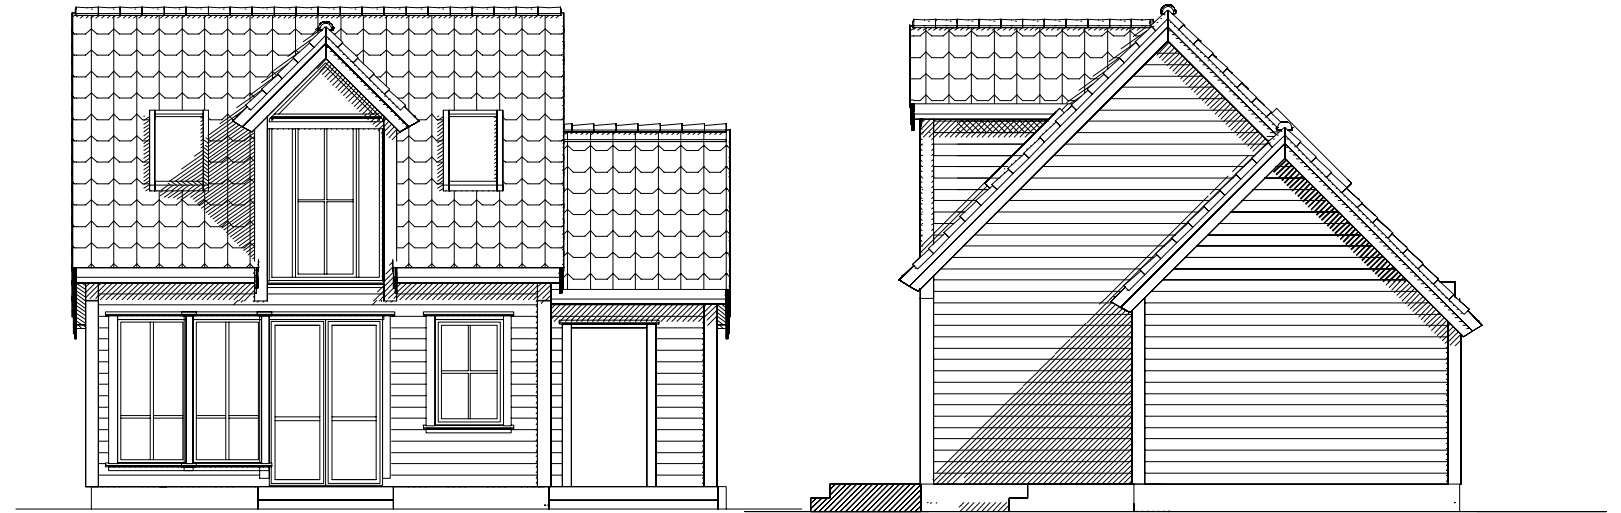

Tiltakshaver: Båly AS, Type Y1		DATA DESIGN SYSTEM	
Arkitekt Siv.ark. MNAL Ole Johan Dolva AS			
Byggeadr.: Spangereid			
Gnr: 151	Bnr: 420	Byggekommune: Lindesnes	
Planer, fasader og snitt		Dato: 14.11.2011	Arkiv Sigr:
 Konsmo Fabrikker a.s 4525 Konsmo www.konsmohus.no Tlf. 38281300 Telefaks 38281860		KONTROLL:	BHY1 Inger
		Skisse:	Mål Tegn:
		Arb:	100 501
		Tekn:	
Tegningen må hverken helt eller delvis kopieres eller benyttes ved utførelse av arbeider som Konsmo Fabrikker AS ikke medvirker i.			